



9/18/2023 S:\JOB NUMBER\2019\19030 - Arlington Concert Hall\Condoe\PILOT\1. Offices\A2.1 - Ext. Elev. Office.aec

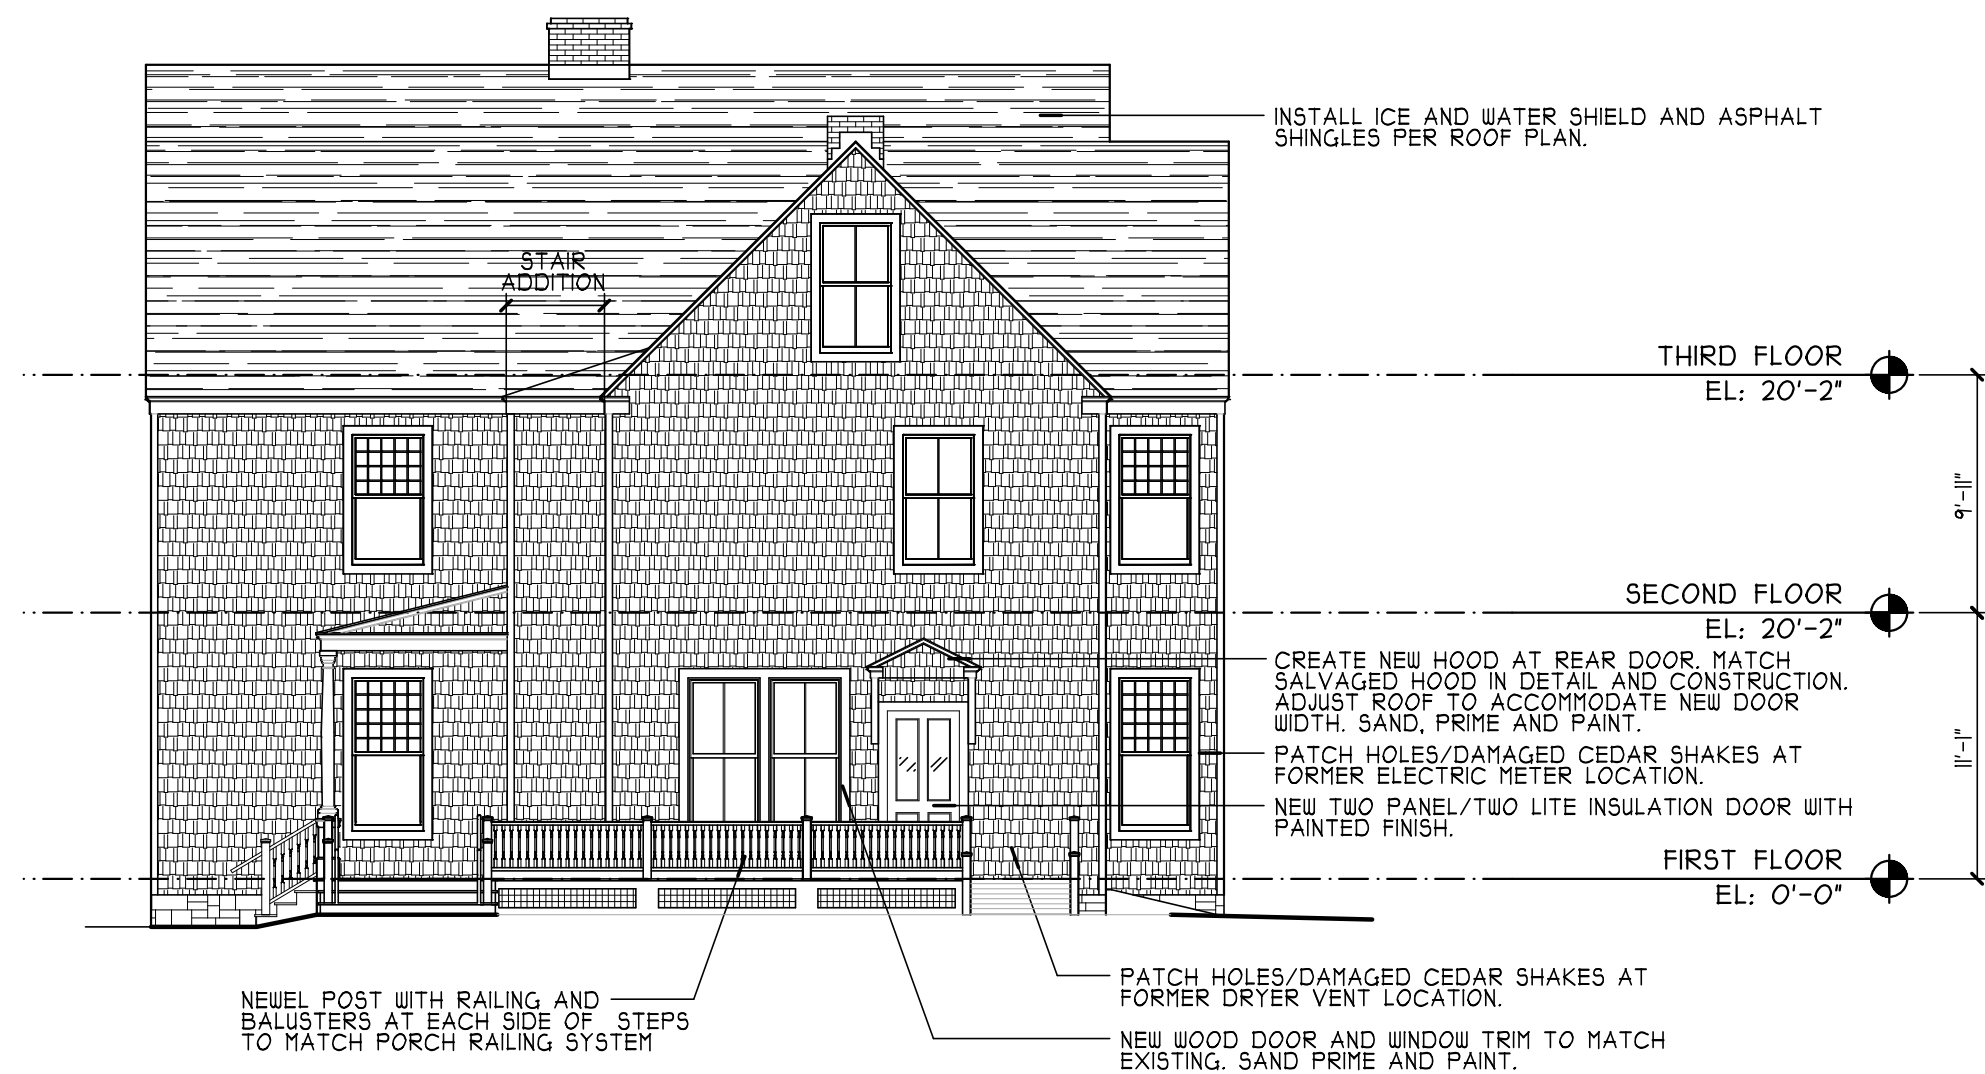


WEST ELEVATION (B-2) A2.1
SCALE : 1/8" = 1'-0"



EAST ELEVATION (B-1) A2.1
SCALE : 1/8" = 1'-0"

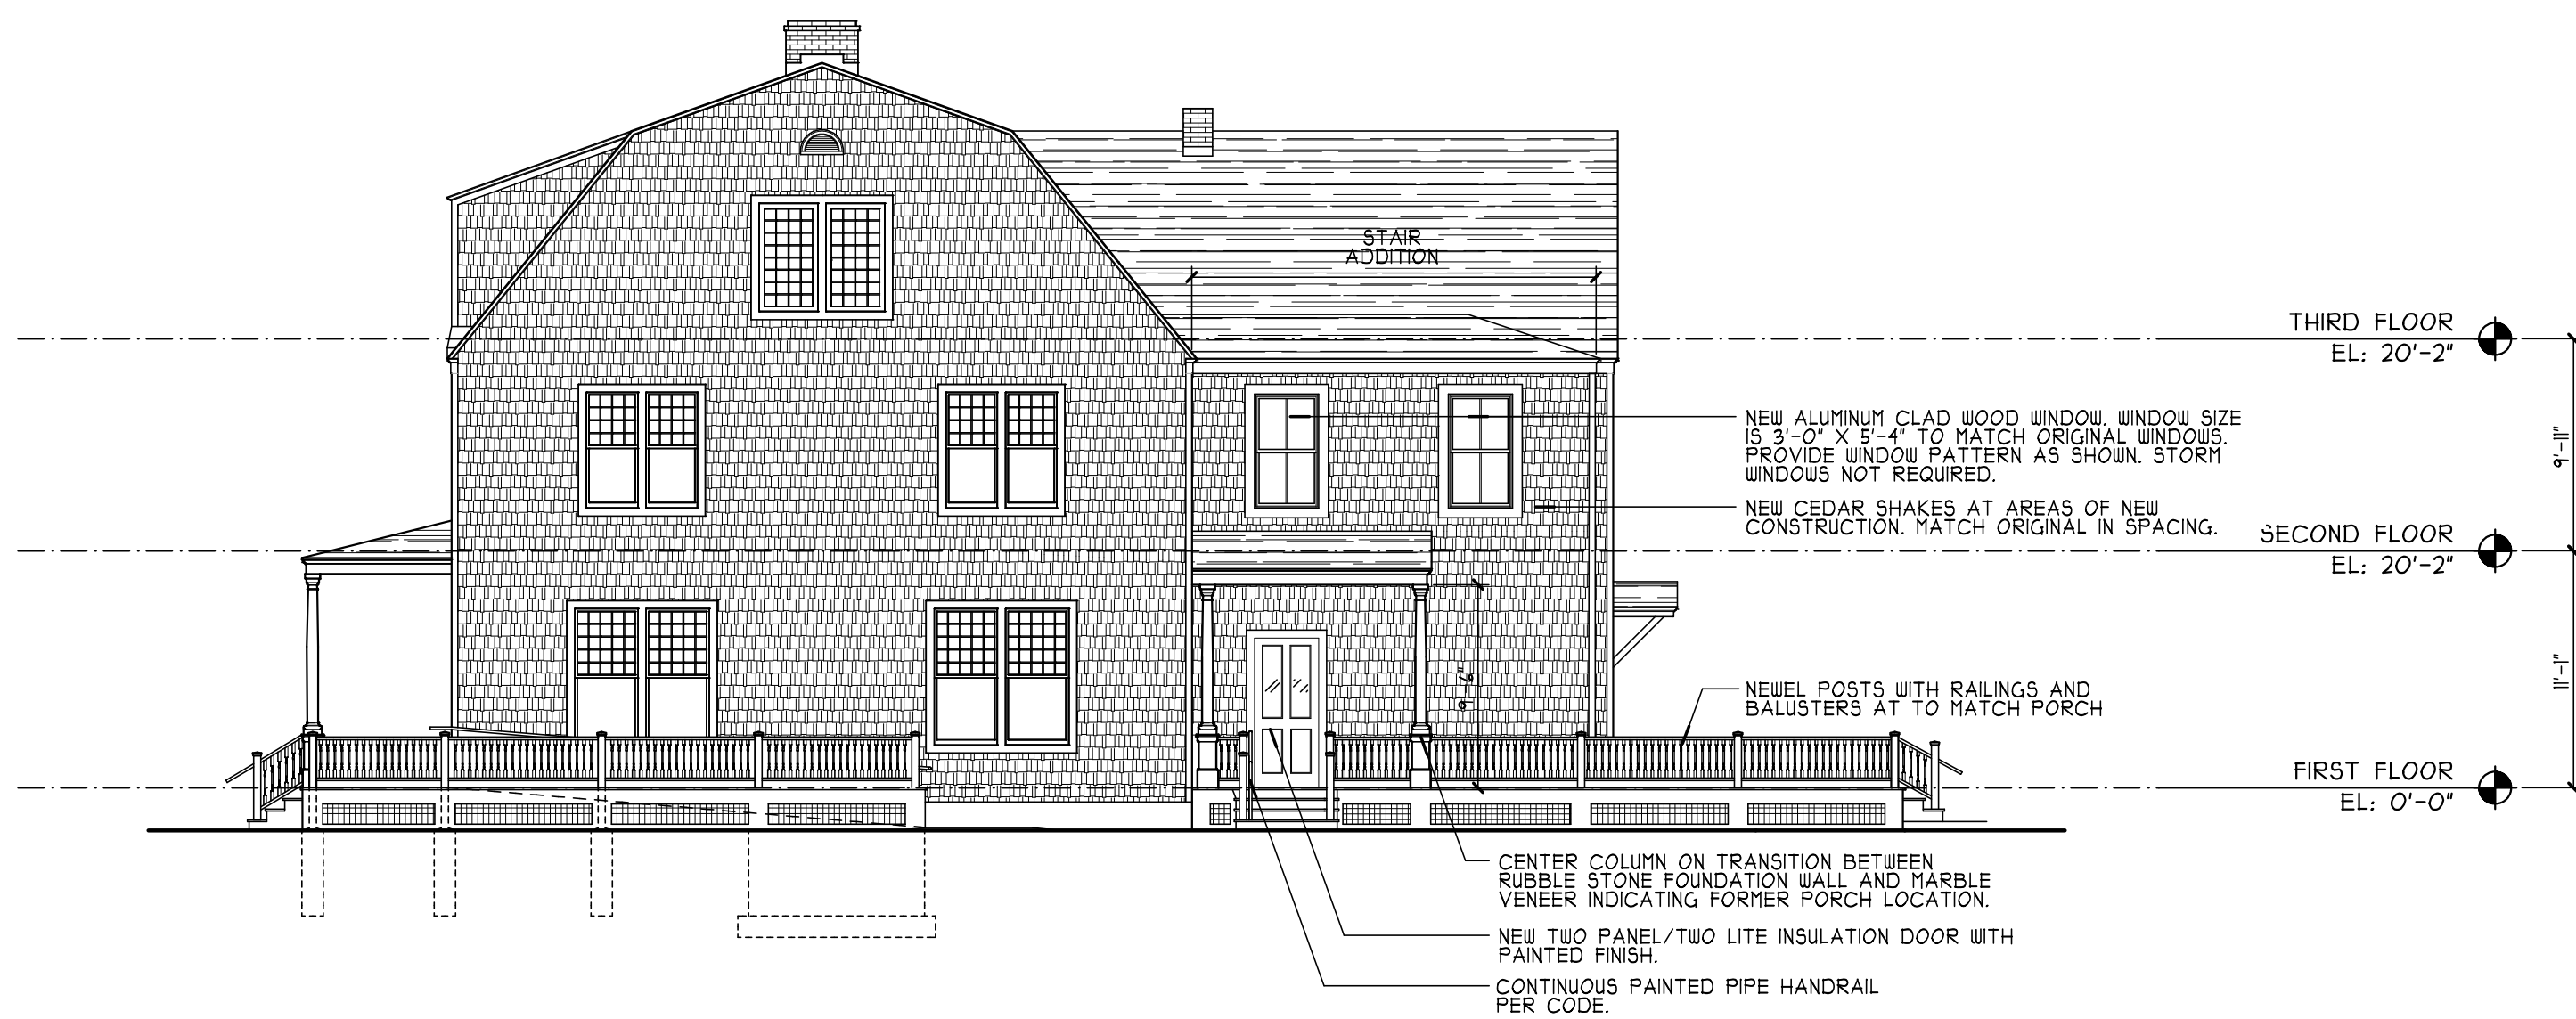


SOUTH ELEVATION (A-1) A2.1
SCALE : 1/8" = 1'-0"

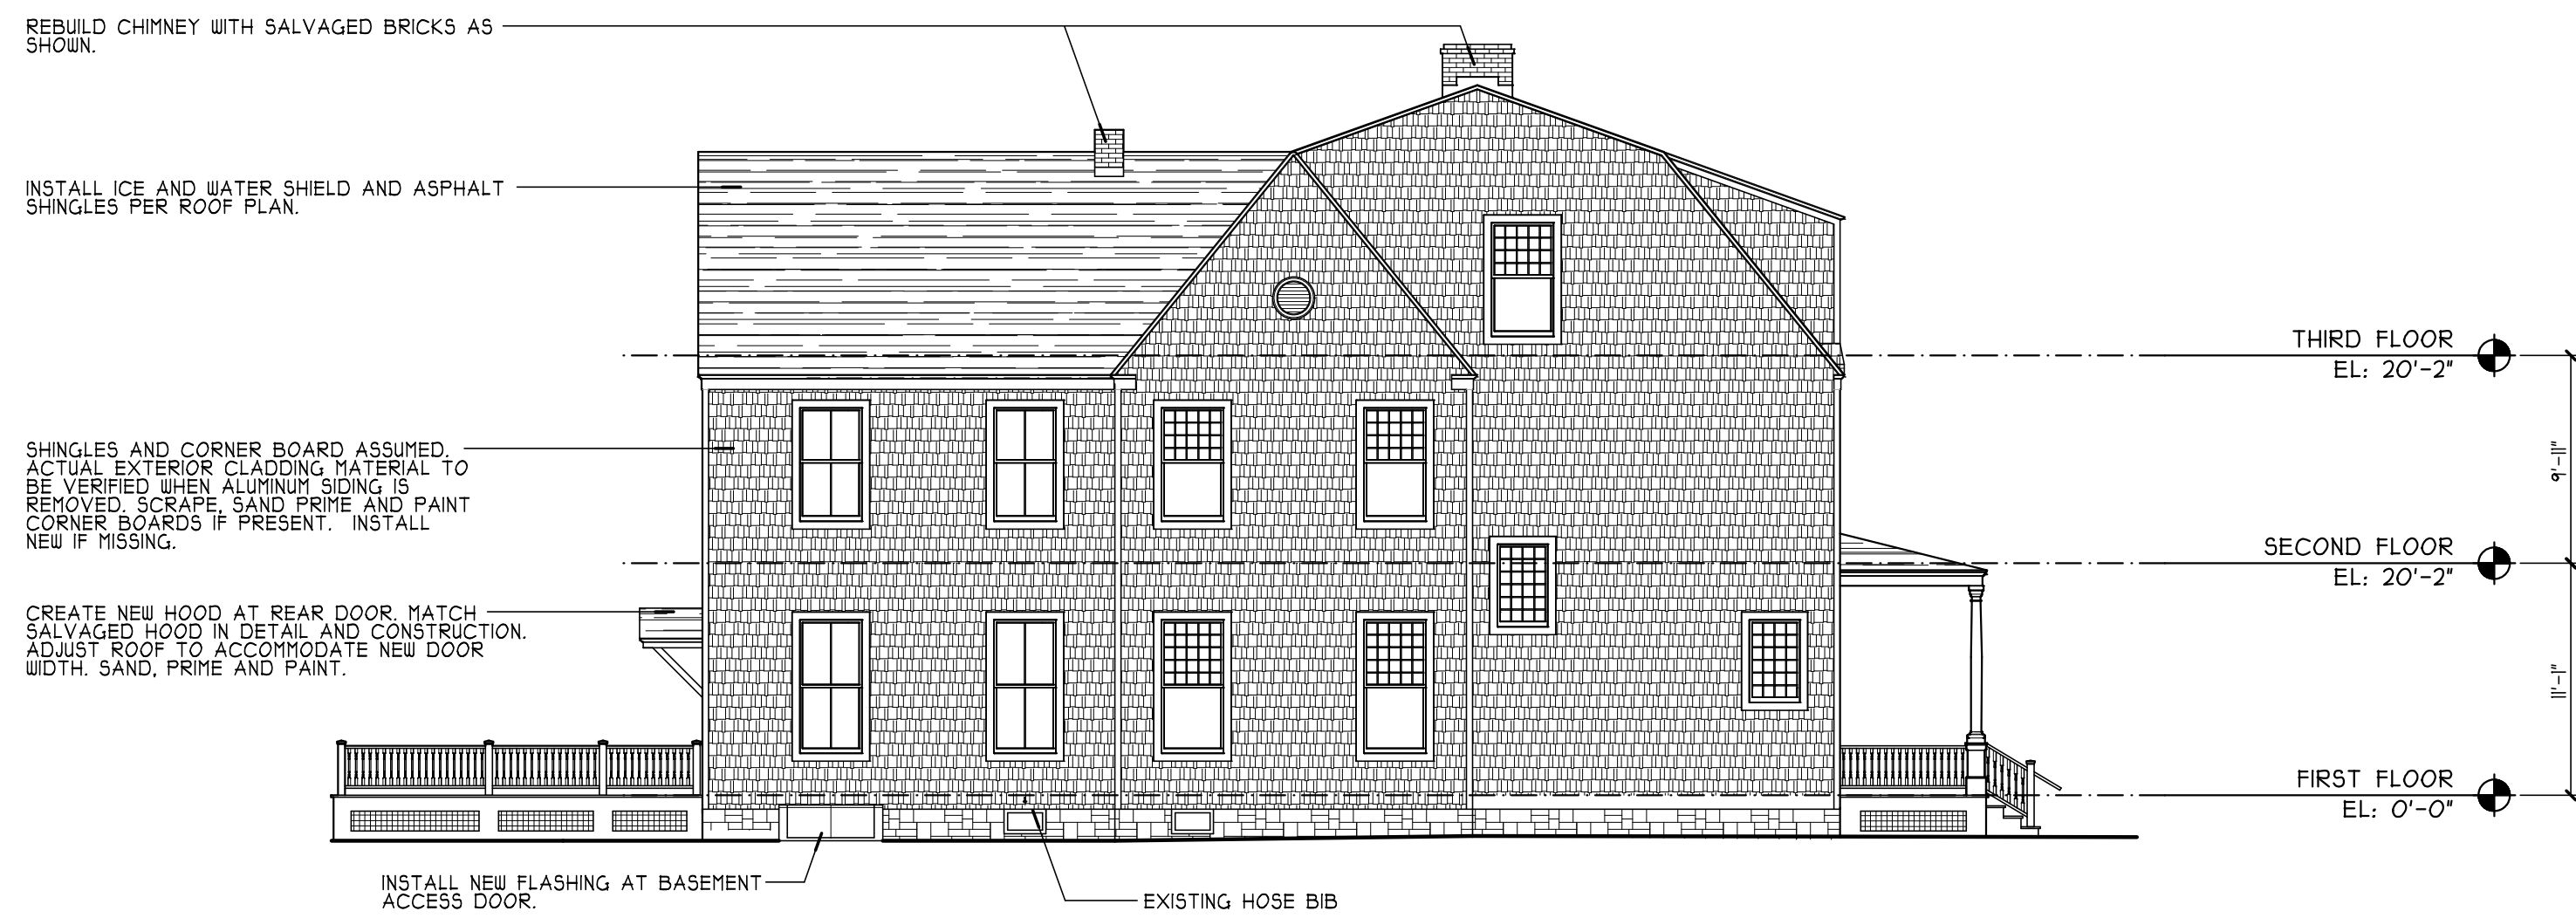

NORTH ELEVATION (A-1) A2.1
SCALE : 1/8" = 1'-0"

RENOVATION AND ADDITION DRAWINGS FOR:
THE WATKINS HOUSE
3938 VT ROUTE 7A, ARLINGTON, VERMONT, 05250

HOLMES ■ KING ■ KALLQUIST
& Associates, Architects, LLP
575 NORTH SALINA STREET, SYRACUSE, NY 13208
PH: (315) 476-8371 FAX: (315) 476-5420
www.hkkarchitects.com

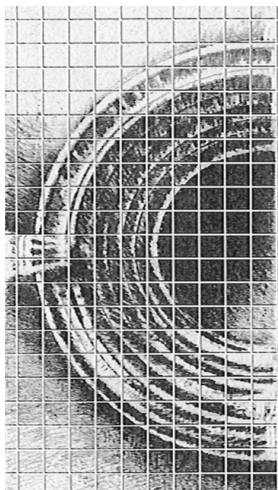

EXTERIOR
ELEVATIONS

A2.1

REV. NO.	DATE	DRAWN BY	DESCRIPTION

ALL DRAWINGS AND SPECIFICATIONS ARE THE PROPERTY OF THE ARCHITECT, AND SHALL BE USED ONLY ON THE JOB DESIGNATED COPYRIGHT © THE CONTRACTOR SHALL VERIFY ALL DIMENSIONS AT THE SITE AND PROMPTLY NOTIFY THE ARCHITECT IN WRITING OF ANY DISCREPANCIES

JOB NO: 19030
DATE: 09/18/23
DRAWN BY: XX
SCALE: 1/2" = 1'-0"

PART 66.500 OF THE TITLE 16 EDUCATION LAW OF NEW YORK PROHIBITS ANY AND ALL ALTERATIONS TO THIS DRAWING OR DOCUMENT BY ANY PERSON, UNLESS ACTING UNDER THE DIRECTION OF A LICENSED ARCHITECT. ANY SUCH ALTERATIONS SHALL BE NOTED, SEALED, AND SIGNED BY THE ALTERING ARCHITECT IN ACCORDANCE WITH THE REQUIREMENTS OF PART 66.500.