



9/18/2023 S:\JOB NUMBER\2018\19030 - Arlington Concert Hall\Condo\PILOT\ Offices\A3.3 Section_Ramp.aec

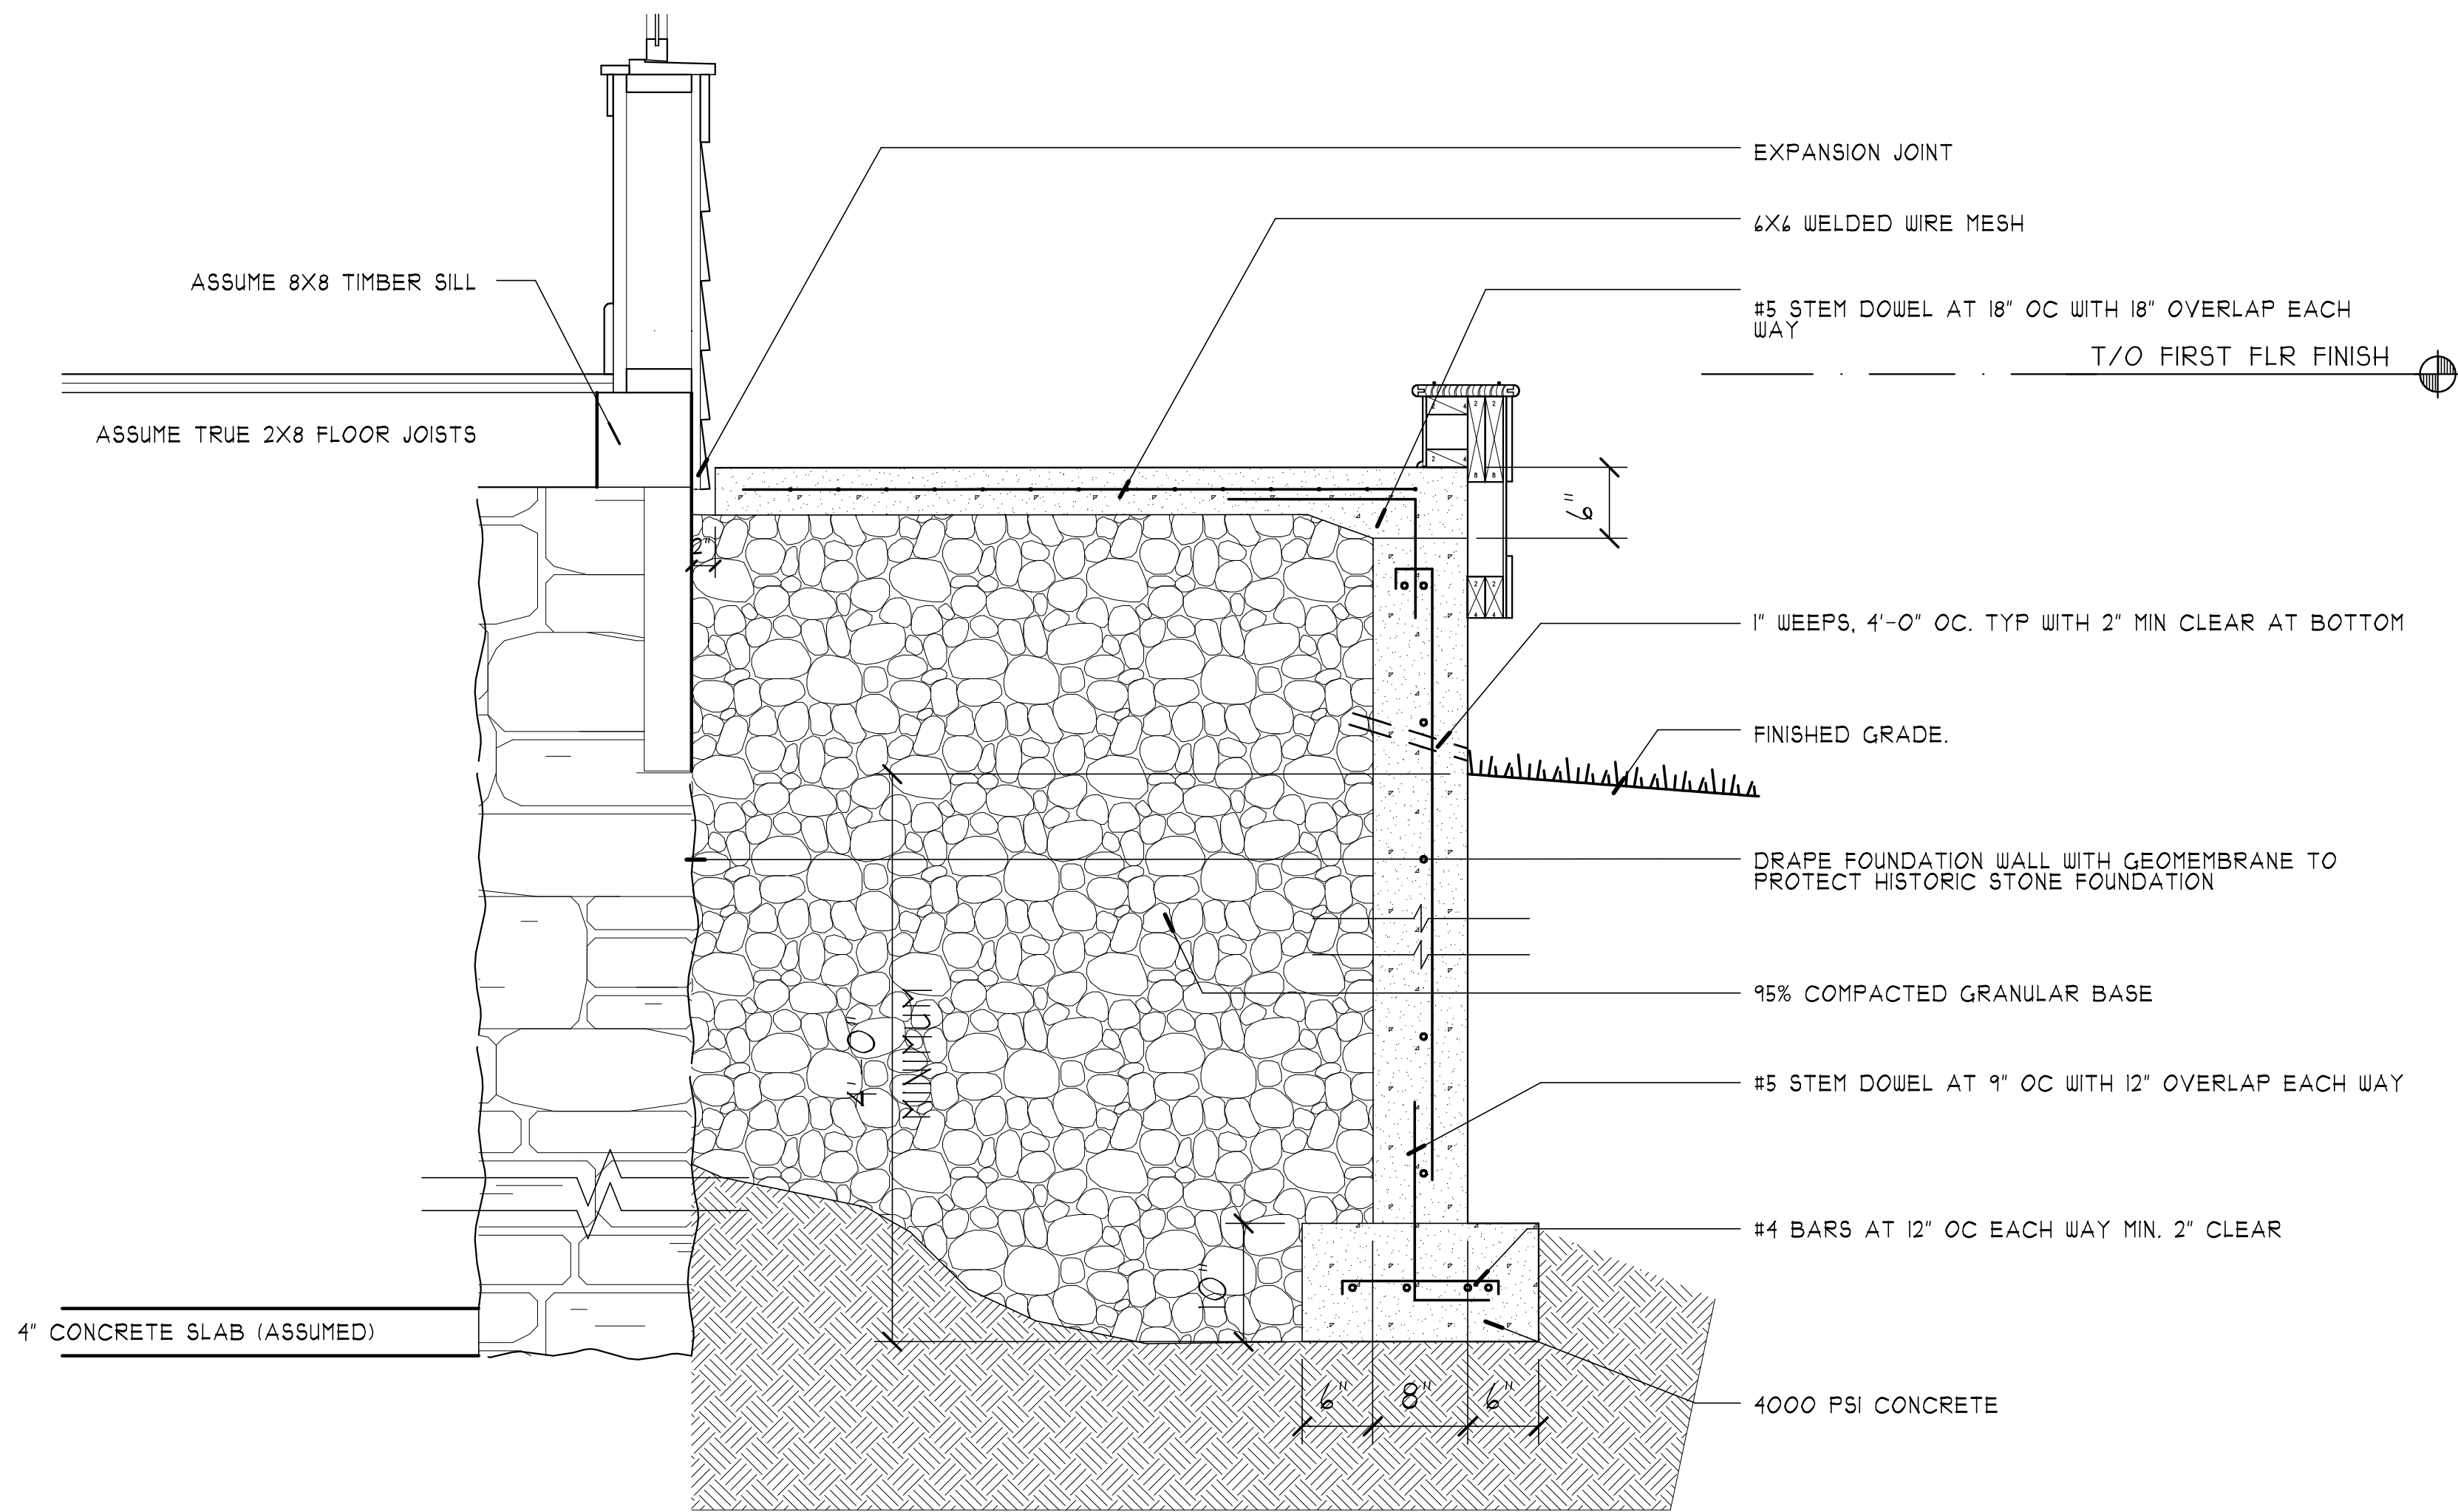

RAMP SECTION
SCALE : 1" = 1'-0"

(B-1)
A3.3

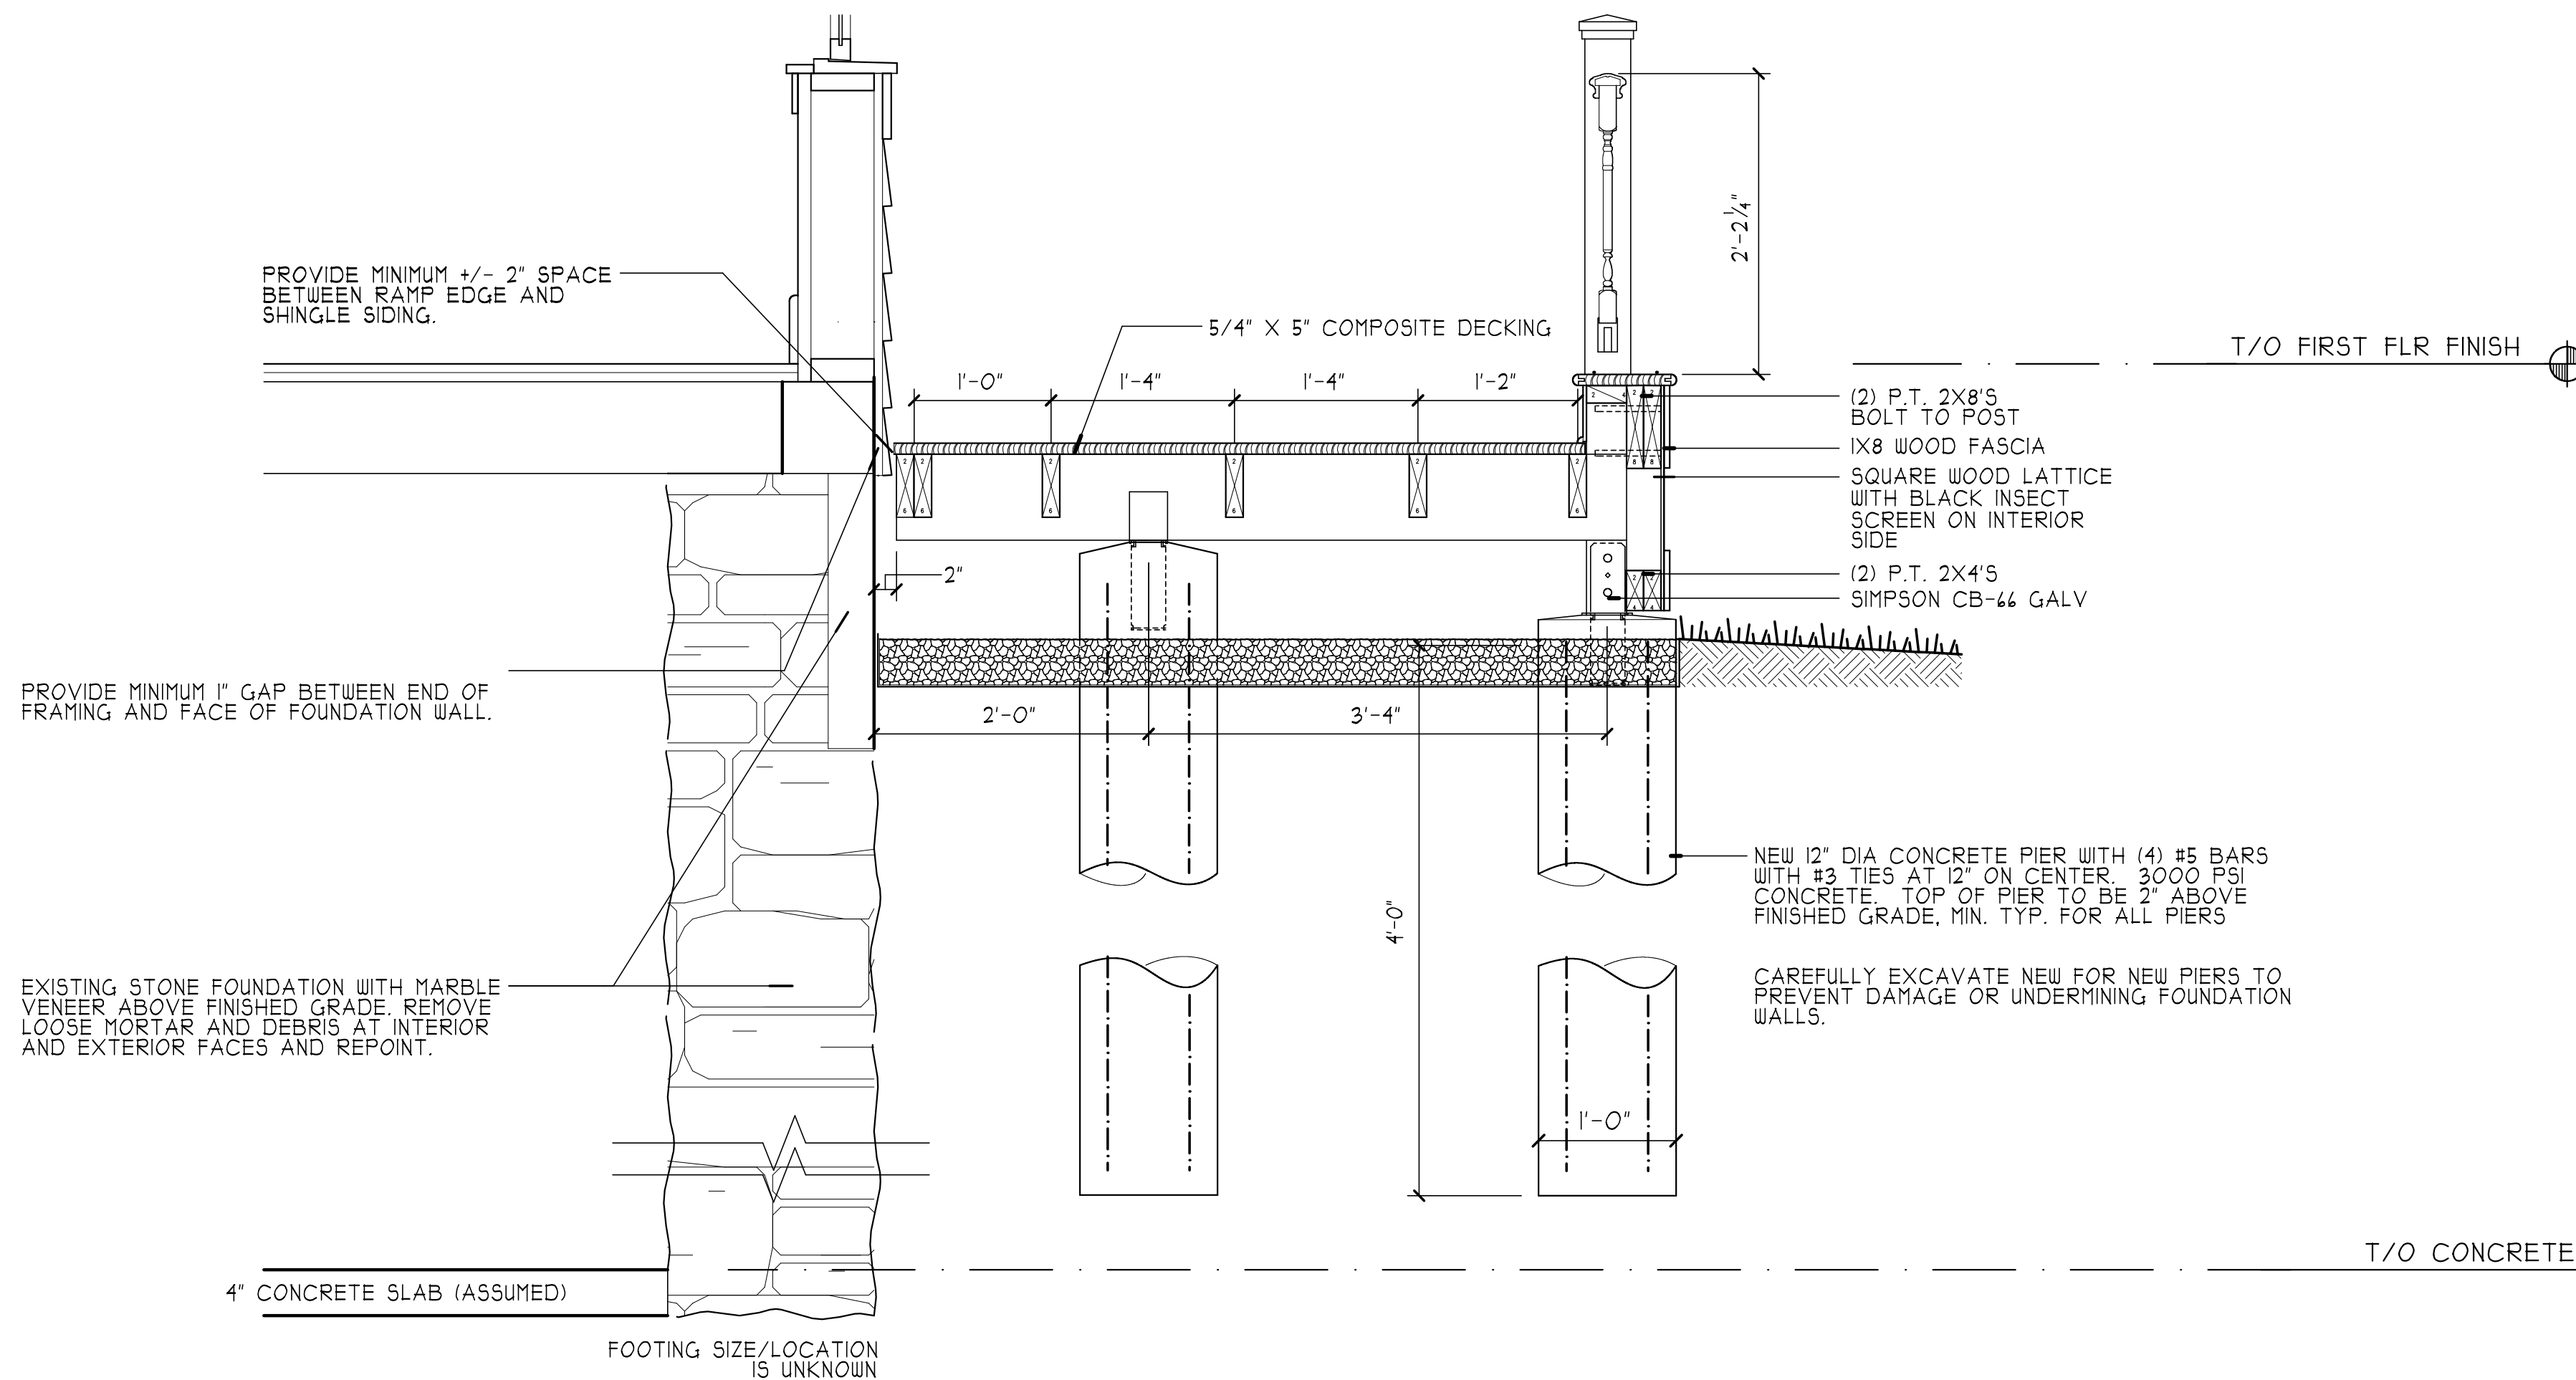

RAMP SECTION
SCALE : 1" = 1'-0"

(A-1)
A3.3

STAMP

CONSULTANT
LOGO(S)

PROJECT STATUS


REV No.	DATE	DRAWN BY	DESCRIPTION

ALL DRAWINGS AND SPECIFICATIONS ARE THE PROPERTY OF THE ARCHITECT, AND SHALL BE USED ONLY ON THE JOB DESIGNATED. COPYRIGHT (C) THE CONTRACTOR SHALL VERIFY ALL DIMENSIONS AT THE SITE AND PROMPTLY NOTIFY THE ARCHITECT IN WRITING OF ANY DISCREPANCIES.

JOB NO: 19030
DATE: 09/18/23
DRAWN BY: XX
SCALE: 12" = 1'-0"

RENOVATION AND ADDITION DRAWINGS FOR:
THE WATKINS HOUSE
3938 VT ROUTE 7A, ARLINGTON, VERMONT, 05250

HOLMES ■ KING ■ KALLQUIST
& Associates, Architects, LLP
575 NORTH SALINA STREET, SYRACUSE, NY 13208
PH: (315) 476-8371 FAX: (315) 476-5420
www.hkkarchitects.com

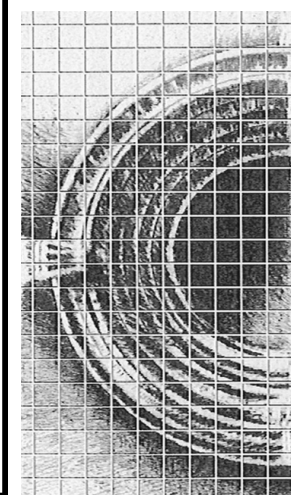

RAMP SECTIONS

A3.3